
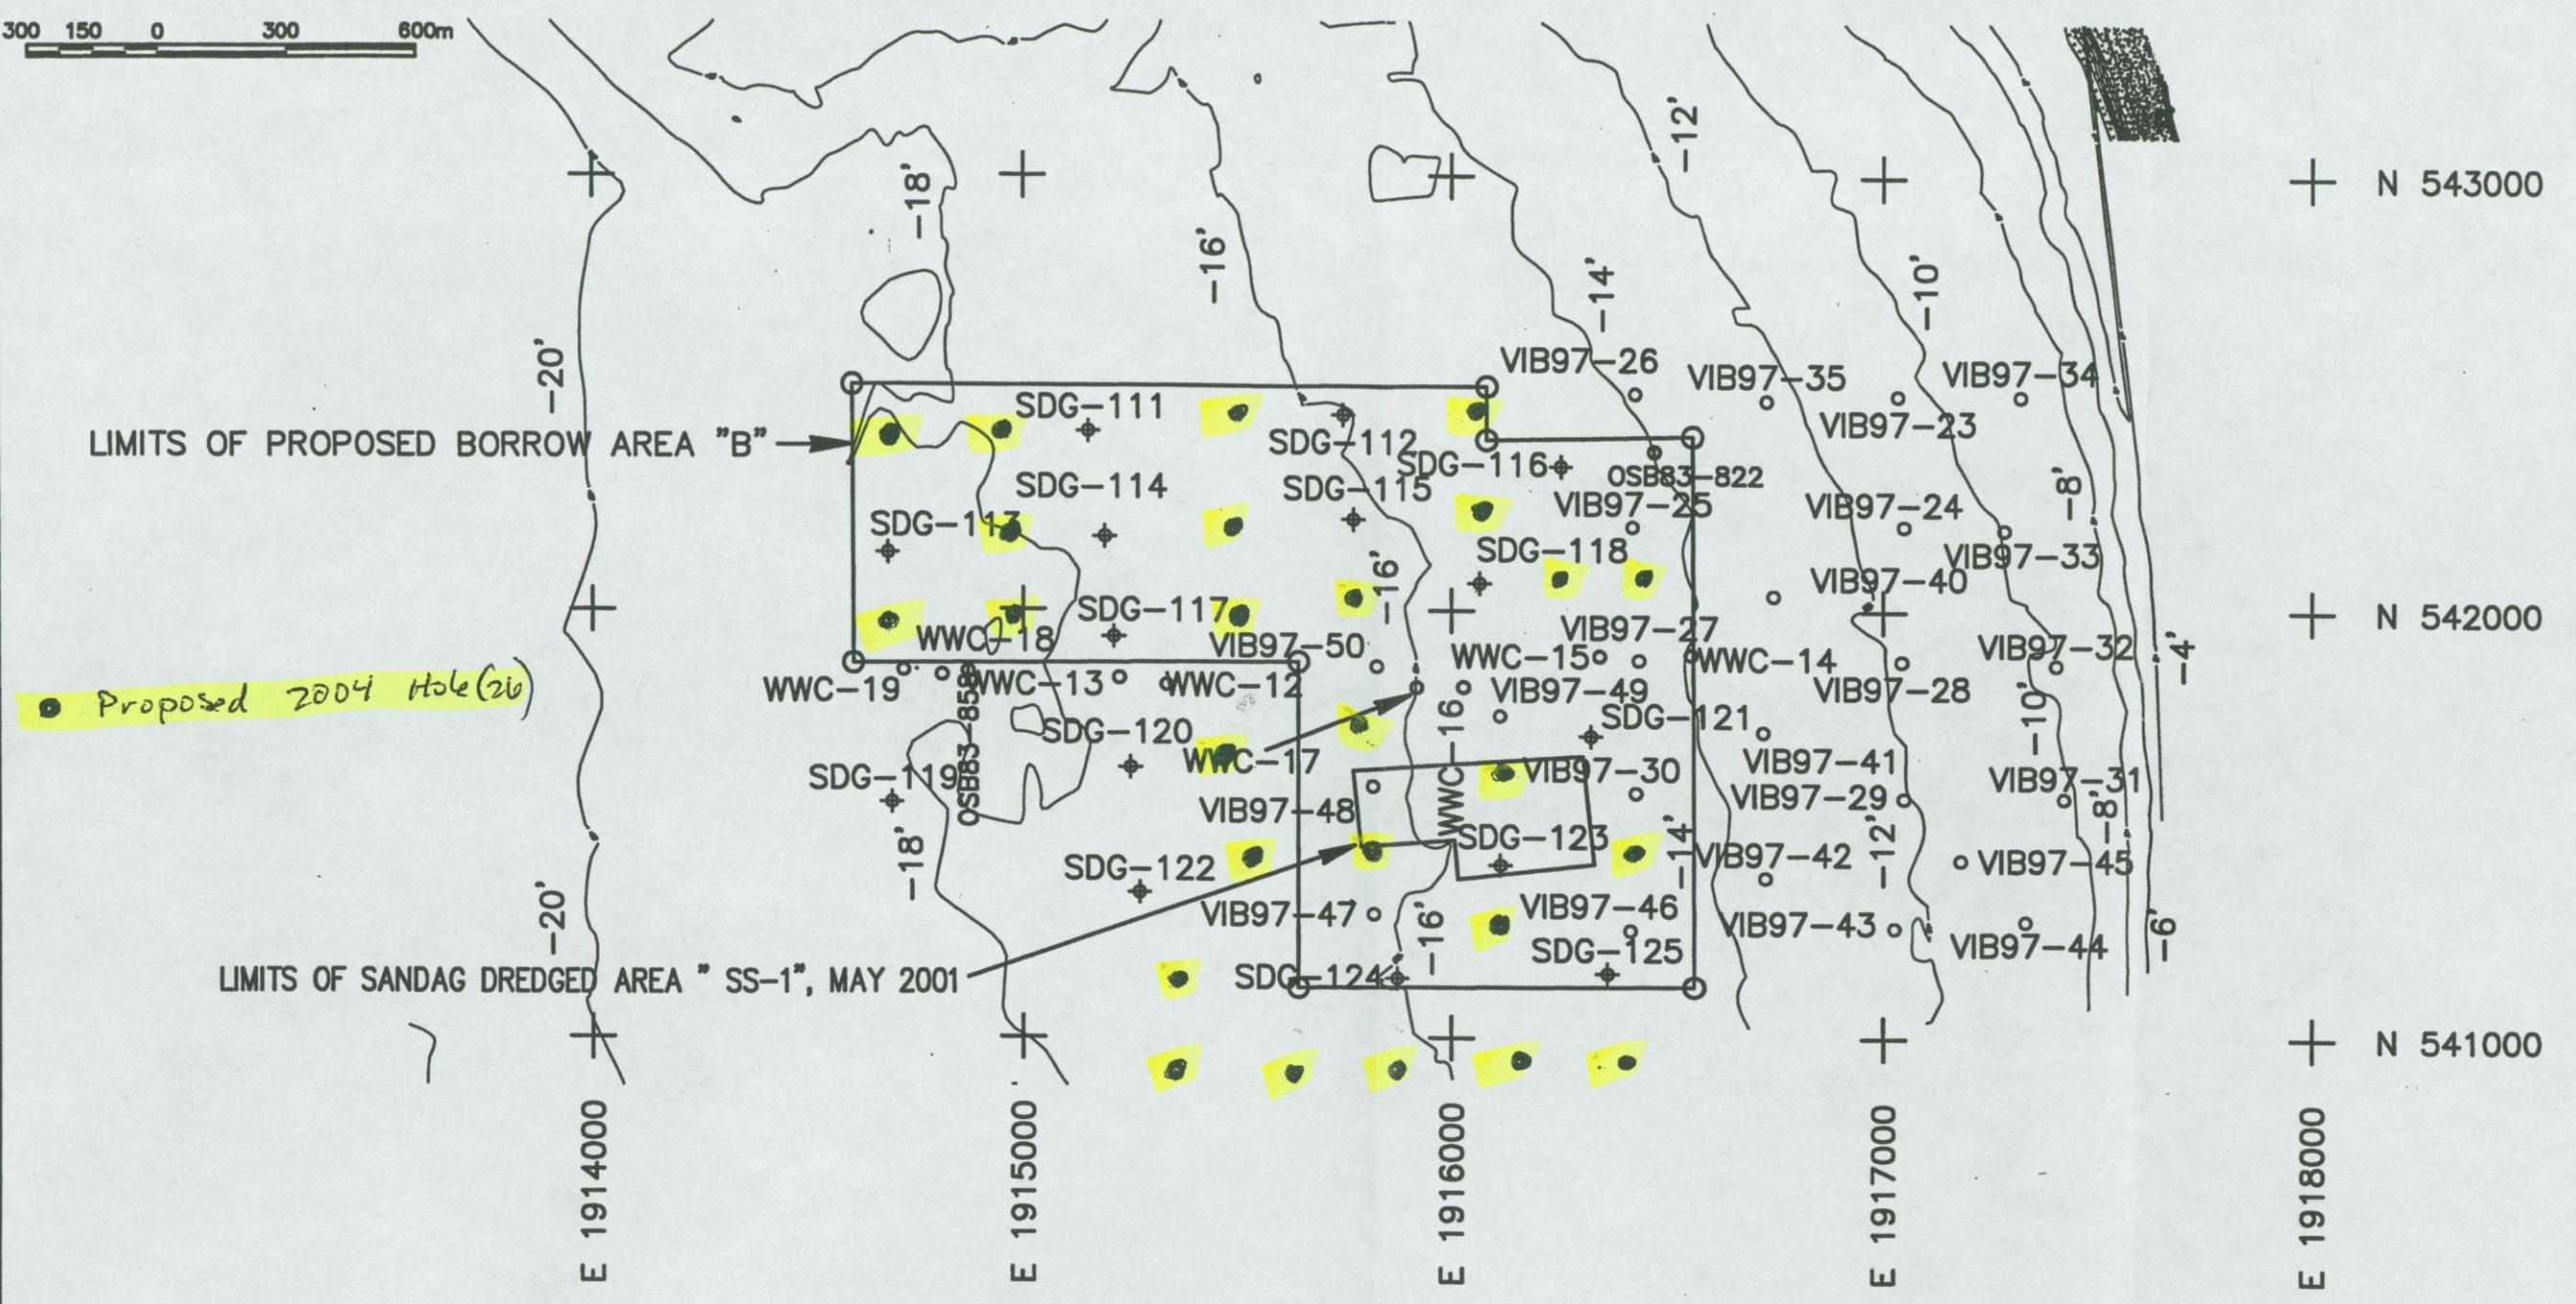


AMENDMENT OF SOLICITATION/MODIFICATION OF CONTRACT				1. CONTRACT ID CODE J	PAGE OF PAGES 1 4
2. AMENDMENT/MODIFICATION NO. 00C 1		3. EFFECTIVE DATE 28-Jan-2004	4. REQUISITION/PURCHASE REQ. NO. W81EYN33638749		5. PROJECT NO.(If applicable)
6. ISSUED BY CONTRACTING DIVISION P.O. BOX 532711 LOS ANGELES CA 90053-2325		CODE W912PL	7. ADMINISTERED BY (If other than item 6) See Item 6		
8. NAME AND ADDRESS OF CONTRACTOR (No., Street, County, State and Zip Code)				X	9A. AMENDMENT OF SOLICITATION NO. W912PL-04-T-0009
				X	9B. DATED (SEE ITEM 11) 20-Jan-2004
					10A. MOD. OF CONTRACT/ORDER NO.
					10B. DATED (SEE ITEM 13)
CODE		FACILITY CODE			
11. THIS ITEM ONLY APPLIES TO AMENDMENTS OF SOLICITATIONS					
<input checked="" type="checkbox"/> The above numbered solicitation is amended as set forth in Item 14. The hour and date specified for receipt of Offer <input checked="" type="checkbox"/> is extended, <input type="checkbox"/> is not extended. Offer must acknowledge receipt of this amendment prior to the hour and date specified in the solicitation or as amended by one of the following methods: (a) By completing Items 8 and 15, and returning <u>1</u> copies of the amendment; (b) By acknowledging receipt of this amendment on each copy of the offer submitted; or (c) By separate letter or telegram which includes a reference to the solicitation and amendment numbers. FAILURE OF YOUR ACKNOWLEDGMENT TO BE RECEIVED AT THE PLACE DESIGNATED FOR THE RECEIPT OF OFFERS PRIOR TO THE HOUR AND DATE SPECIFIED MAY RESULT IN REJECTION OF YOUR OFFER. If by virtue of this amendment you desire to change an offer already submitted, such change may be made by telegram or letter, provided each telegram or letter makes reference to the solicitation and this amendment, and is received prior to the opening hour and date specified.					
12. ACCOUNTING AND APPROPRIATION DATA (If required)					
13. THIS ITEM APPLIES ONLY TO MODIFICATIONS OF CONTRACTS/ORDERS. IT MODIFIES THE CONTRACT/ORDER NO. AS DESCRIBED IN ITEM 14.					
A. THIS CHANGE ORDER IS ISSUED PURSUANT TO: (Specify authority) THE CHANGES SET FORTH IN ITEM 14 ARE MADE IN THE CONTRACT ORDER NO. IN ITEM 10A.					
B. THE ABOVE NUMBERED CONTRACT/ORDER IS MODIFIED TO REFLECT THE ADMINISTRATIVE CHANGES (such as changes in paying office, appropriation date, etc.) SET FORTH IN ITEM 14, PURSUANT TO THE AUTHORITY OF FAR 43.103(B).					
C. THIS SUPPLEMENTAL AGREEMENT IS ENTERED INTO PURSUANT TO AUTHORITY OF:					
D. OTHER (Specify type of modification and authority)					
E. IMPORTANT: Contractor <input type="checkbox"/> is not, <input type="checkbox"/> is required to sign this document and return _____ copies to the issuing office.					
14. DESCRIPTION OF AMENDMENT/MODIFICATION (Organized by UCF section headings, including solicitation/contract subject matter where feasible.) AMENDMENT IS ISSUED TO ADD PLATES 1,1A,1B TO THE ABOVE SOLICITATION AND TO EXTEND THE OFFER DUE DATE FROM JANUARY 30TH TO FEBRUARY 4TH, 2004.					
Except as provided herein, all terms and conditions of the document referenced in Item 9A or 10A, as heretofore changed, remains unchanged and in full force and effect.					
15A. NAME AND TITLE OF SIGNER (Type or print)			16A. NAME AND TITLE OF CONTRACTING OFFICER (Type or print)		
			TEL:	EMAIL:	
15B. CONTRACTOR/OFFEROR		15C. DATE SIGNED	16B. UNITED STATES OF AMERICA		16C. DATE SIGNED
_____ (Signature of person authorized to sign)			BY _____ (Signature of Contracting Officer)		28-Jan-2004

EXCEPTION TO SF 30
APPROVED BY OIRM 11-84

30-105-04

STANDARD FORM 30 (Rev. 10-83)
Prescribed by GSA
FAR (48 CFR) 53.243

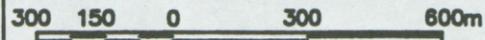

LEGEND:


- ◆ SDG-122, etc. SANDAG VIBRATORY CORE BOREHOLE
- WWC-15, etc. WOODWARD-CLYDE VIBRATORY CORE BOREHOLE.
- VIB97-33, etc. USACE VIBRATORY CORE BOREHOLE
- OSB83-858, etc. CA DEPT. OF BOATING AND WATERWAYS VIBRATORY CORE BOREHOLE

NOTES:

1. LOGS OF WOODWARD-CLYDE VIBRATORY CORE BOREHOLES NOT INCLUDED IN THIS REPORT. LOCATIONS SHOWN FOR INFORMATION ONLY.
2. LOCATION OF VAN-VEEN GRAB SAMPLES, VVB-1, etc., NOT SHOWN ON DRAWING. GRADIATION TEST RESULTS SHOWN ON FIGURE 9.
3. LOGS OF CA DEPT. OF BOATING AND WATERWAYS VIBRATORY CORE BOREHOLES NOT INCLUDED IN THIS REPORT. LOCATIONS SHOWN FOR INFORMATION ONLY.
4. BATHYMETRY AND MAPPING DATA ARE FROM NATIONAL OCEAN SERVICE (NOAA), FROM 1950 TO 1980. VERTICAL DATUM IS REFERENCED TO MLLW IN METERS.

PLATE 1B METRIC

IMPERIAL BEACH RENOURNEMENT STUDY SAN DIEGO COUNTY, CALIFORNIA		IMPERIAL BEACH PLAN OF EXPLORATION AND LIMITS OF BORROW AREA B	
DESIGNED BY: JEFF	DRAWN BY:	SYMBOL	DATE APPROVAL
CHECKED BY:	CHECKED BY:	DESCRIPTIONS	REVISIONS
U.S. ARMY ENGINEER DISTRICT LOS ANGELES CORPS OF ENGINEERS		FILE NAME: GMP0301A.DWG	
SUBMITTED BY: ABBAS T. ROODSARI, PE CHIEF, WATERWAYS BRANCH	SPCC NO. DACW09-02-B-000X	DISTRICT FILE NO.	
SCALE:	SHEET	OF	SHEETS
PLATE 1B		PLATE 1B	
PEBBLES: /IMPERIAL/COASTAL/GEOTECH			

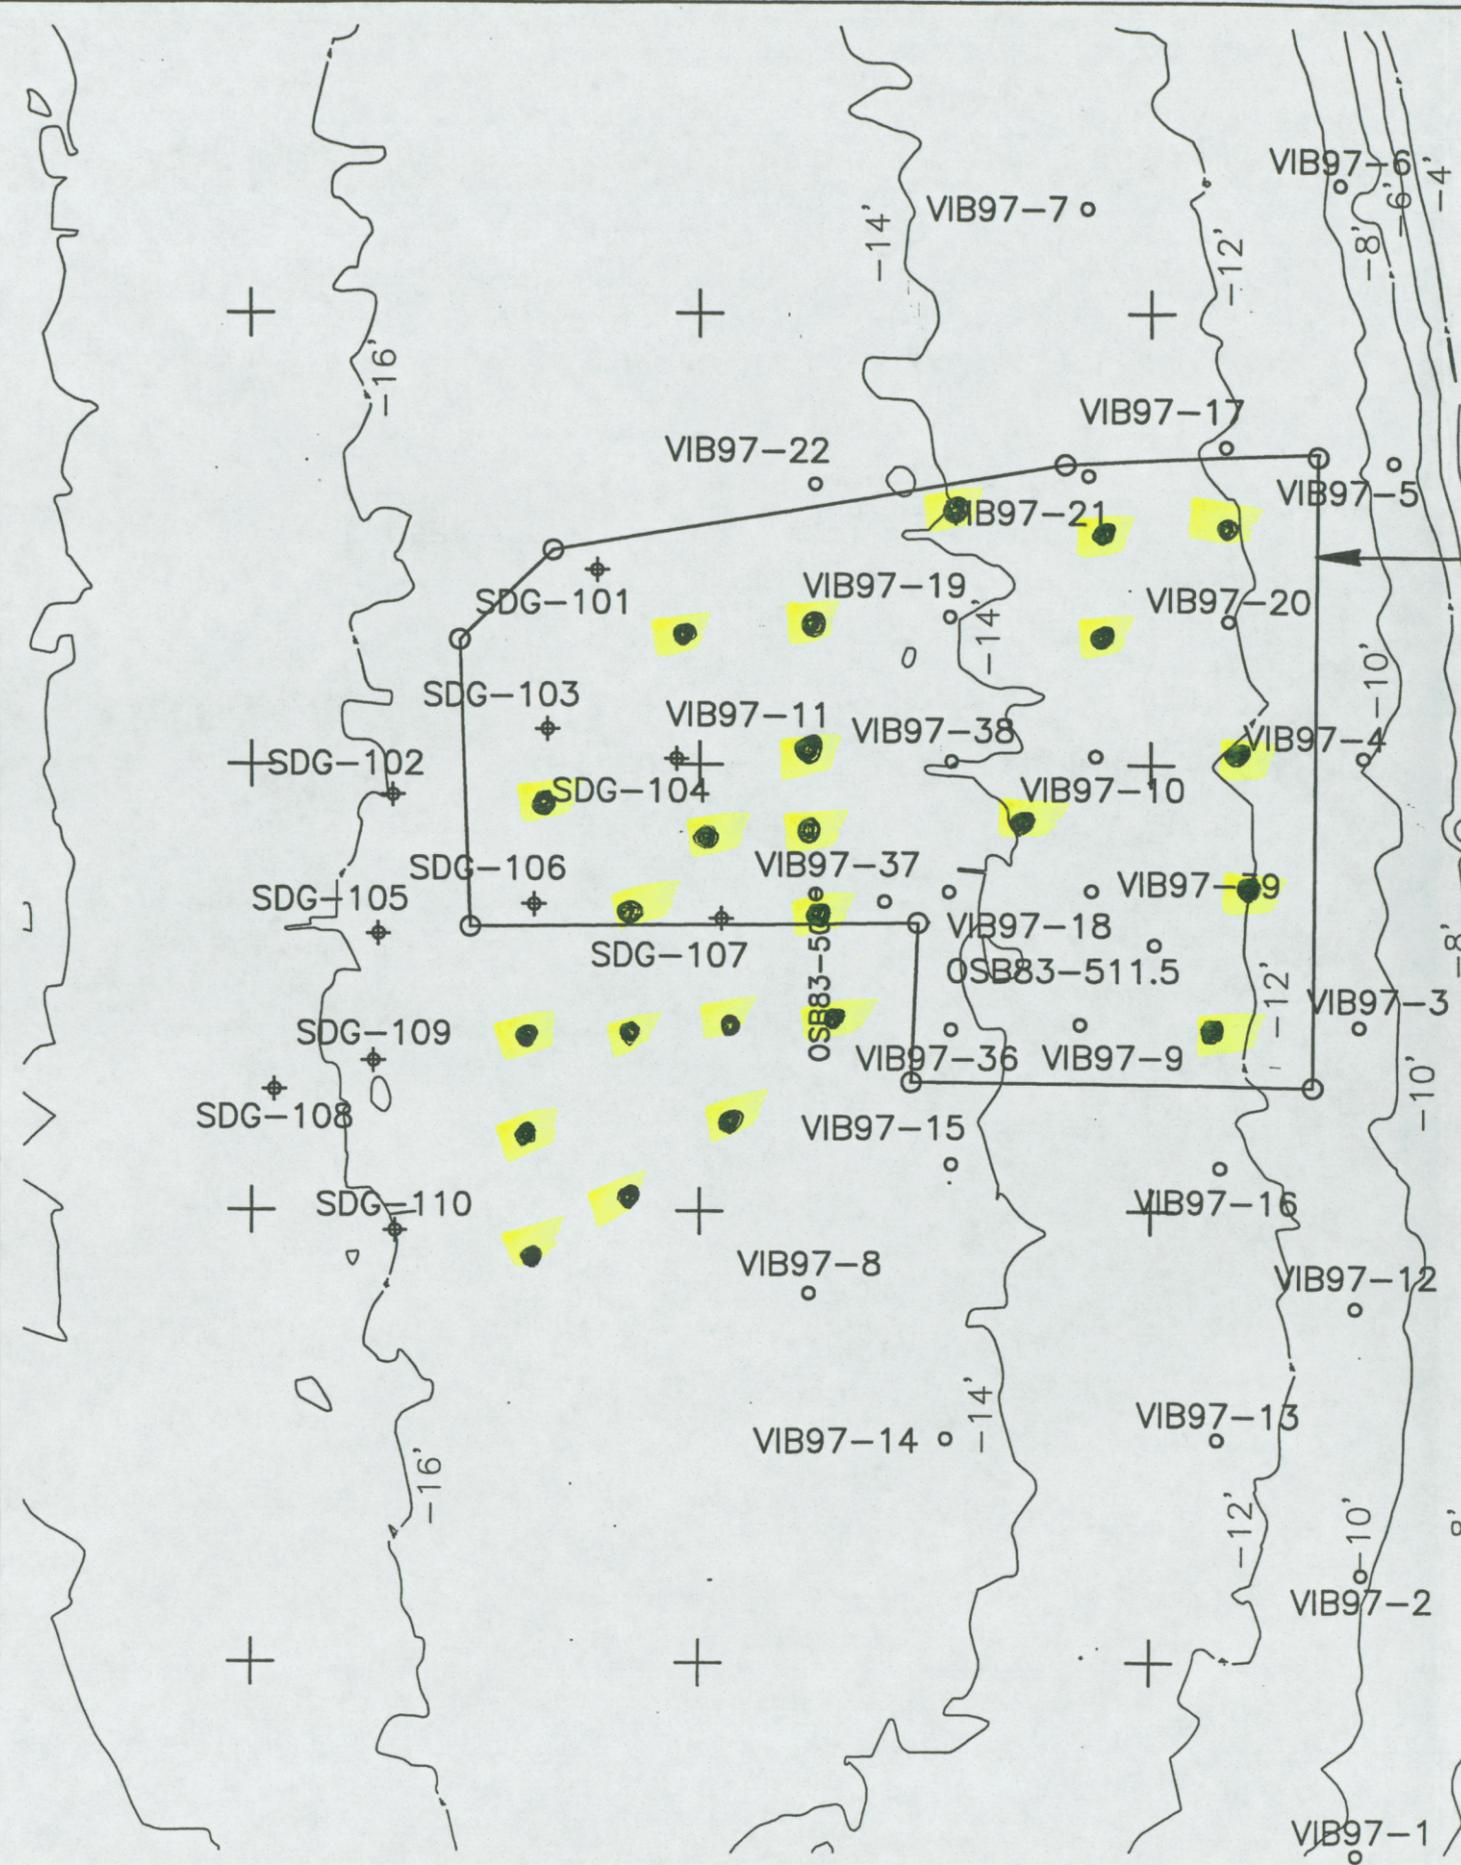

NOTES:

1. LOCATION OF VAN-VEEN GRAB SAMPLES, VVIB-1, etc., NOT SHOWN ON DRAWING. GRADIATION TEST RESULTS SHOWN ON FIGURE 9.
2. LOGS OF CA DEPT. OF BOATING AND WATERWAYS VIBRATORY CORE HOLES ARE NOT INCLUDED IN THIS REPORT. LOCATIONS ARE SHOWN HEREIN FOR INFORMATION ONLY.
3. BATHYMETRY AND MAPPING DATA ARE FROM NATIONAL OCEAN SERVICE (NOAA), FROM 1950 THROUGH 1980. VERTICAL DATUM IS REFERENCED TO MLLW IN METERS.

LIMITS OF PROPOSED BORROW AREA "A"

Proposed 2004 Hole (24)

LEGEND:

- ◆ SDG-122, etc. SANDAG VIBRATORY CORE BOREHOLE
- VIB97-33, etc. USACE VIBRATORY CORE BOREHOLE
- OSB83-509, etc. CA DEPT. OF BOATING AND WATERWAYS VIBRATORY CORE BOREHOLE


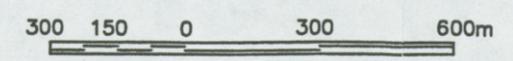


PLATE 1A
METRIC

SCALE:	DESIGNED BY: JEFF	IMPERIAL BEACH RENOURISHMENT STUDY SAN DIEGO COUNTY, CALIFORNIA	SYMBOL	DATE	APPROVAL
	DRAWN BY:				
SHEET OF SHEETS	CHECKED BY:	IMPERIAL BEACH PLAN OF EXPLORATION AND LIMITS OF BORROW AREA "A"	REVISIONS		
	SUBMITTED BY: ABBAS T. ROODSARI, PE CHIEF, GEOTECHNICAL BRANCH			FILE NAME: GIMPBCBIB.DWG	
DISTRICT FILE NO.	SPEC. NO. DACW09-XX-B-1000				

NOTES:

BATHYMETRY AND MAPPING DATA TAKEN FROM NATIONAL OCEAN SERVICE (NOMS) DATA, FROM 1950 THROUGH 1980. VERTICAL DATUM IS REFERENCED TO MLLW IN METERS.

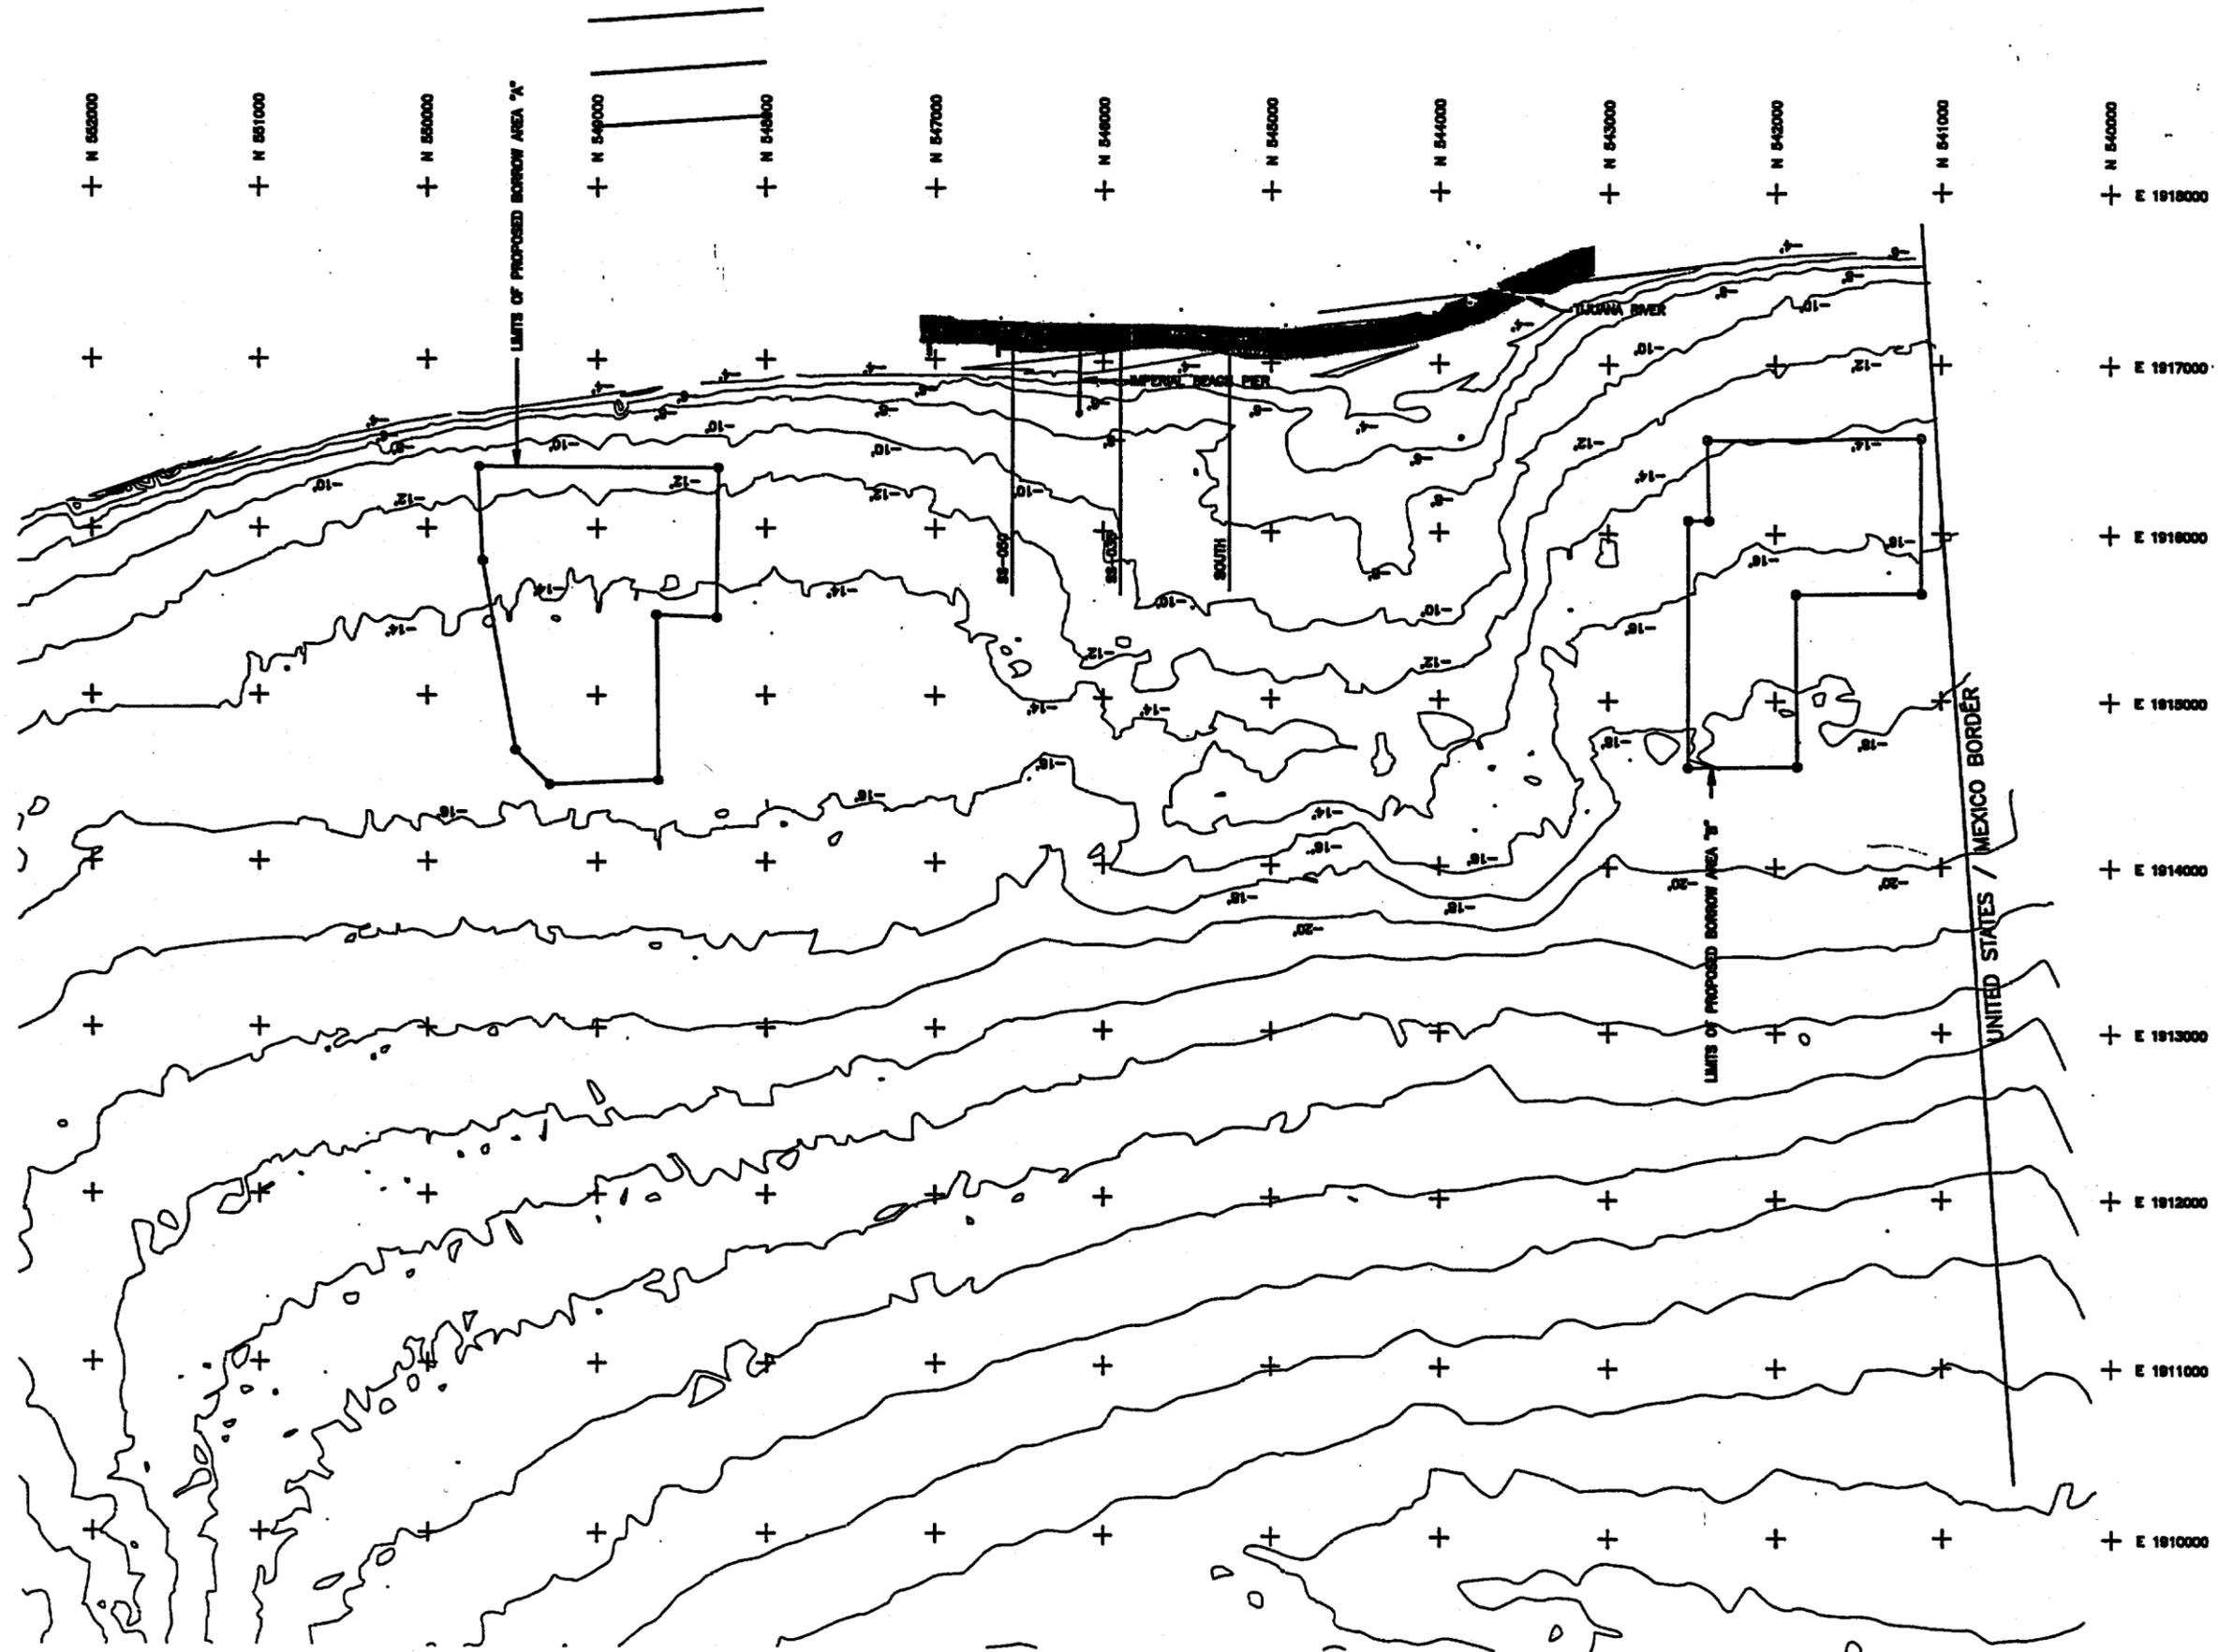

400 200 0 200 400 600m

PLATE 1

METRIC

SCALE:	U.S. ARMY ENGINEER DISTRICT LOS ANGELES CORPS OF ENGINEERS	DESIGNED BY: JET	IMPERIAL BEACH RENOURNISHMENT STUDY SAN DIEGO COUNTY, CALIFORNIA	SYMBOL	DATE	APPROVAL
		DRAWN BY:				
SHEET	SUBMITTED BY: ABBAS T. ROOSARI, PE CHIEF, WASHINGTON BRANCH	CHECKED BY:	IMPERIAL BEACH PLAN OF LIMITS OF PROPOSED BORROW AREAS "A" AND "B"	REVISIONS		
OF	DISTRICT FILE NO.	FILE NAME: GMPRCH01.DWG				
SHEETS						

PLATE 1

PEBBLES: /IMPERIAL/COASTAL/GEOTECH